


ISO A1 150mm x 81mm  
 Approved:  
 Checked:  
 Design:  
 Project Management Initials:  
 Dates:  
 Plotted by: SUGERS  
 Path Files:

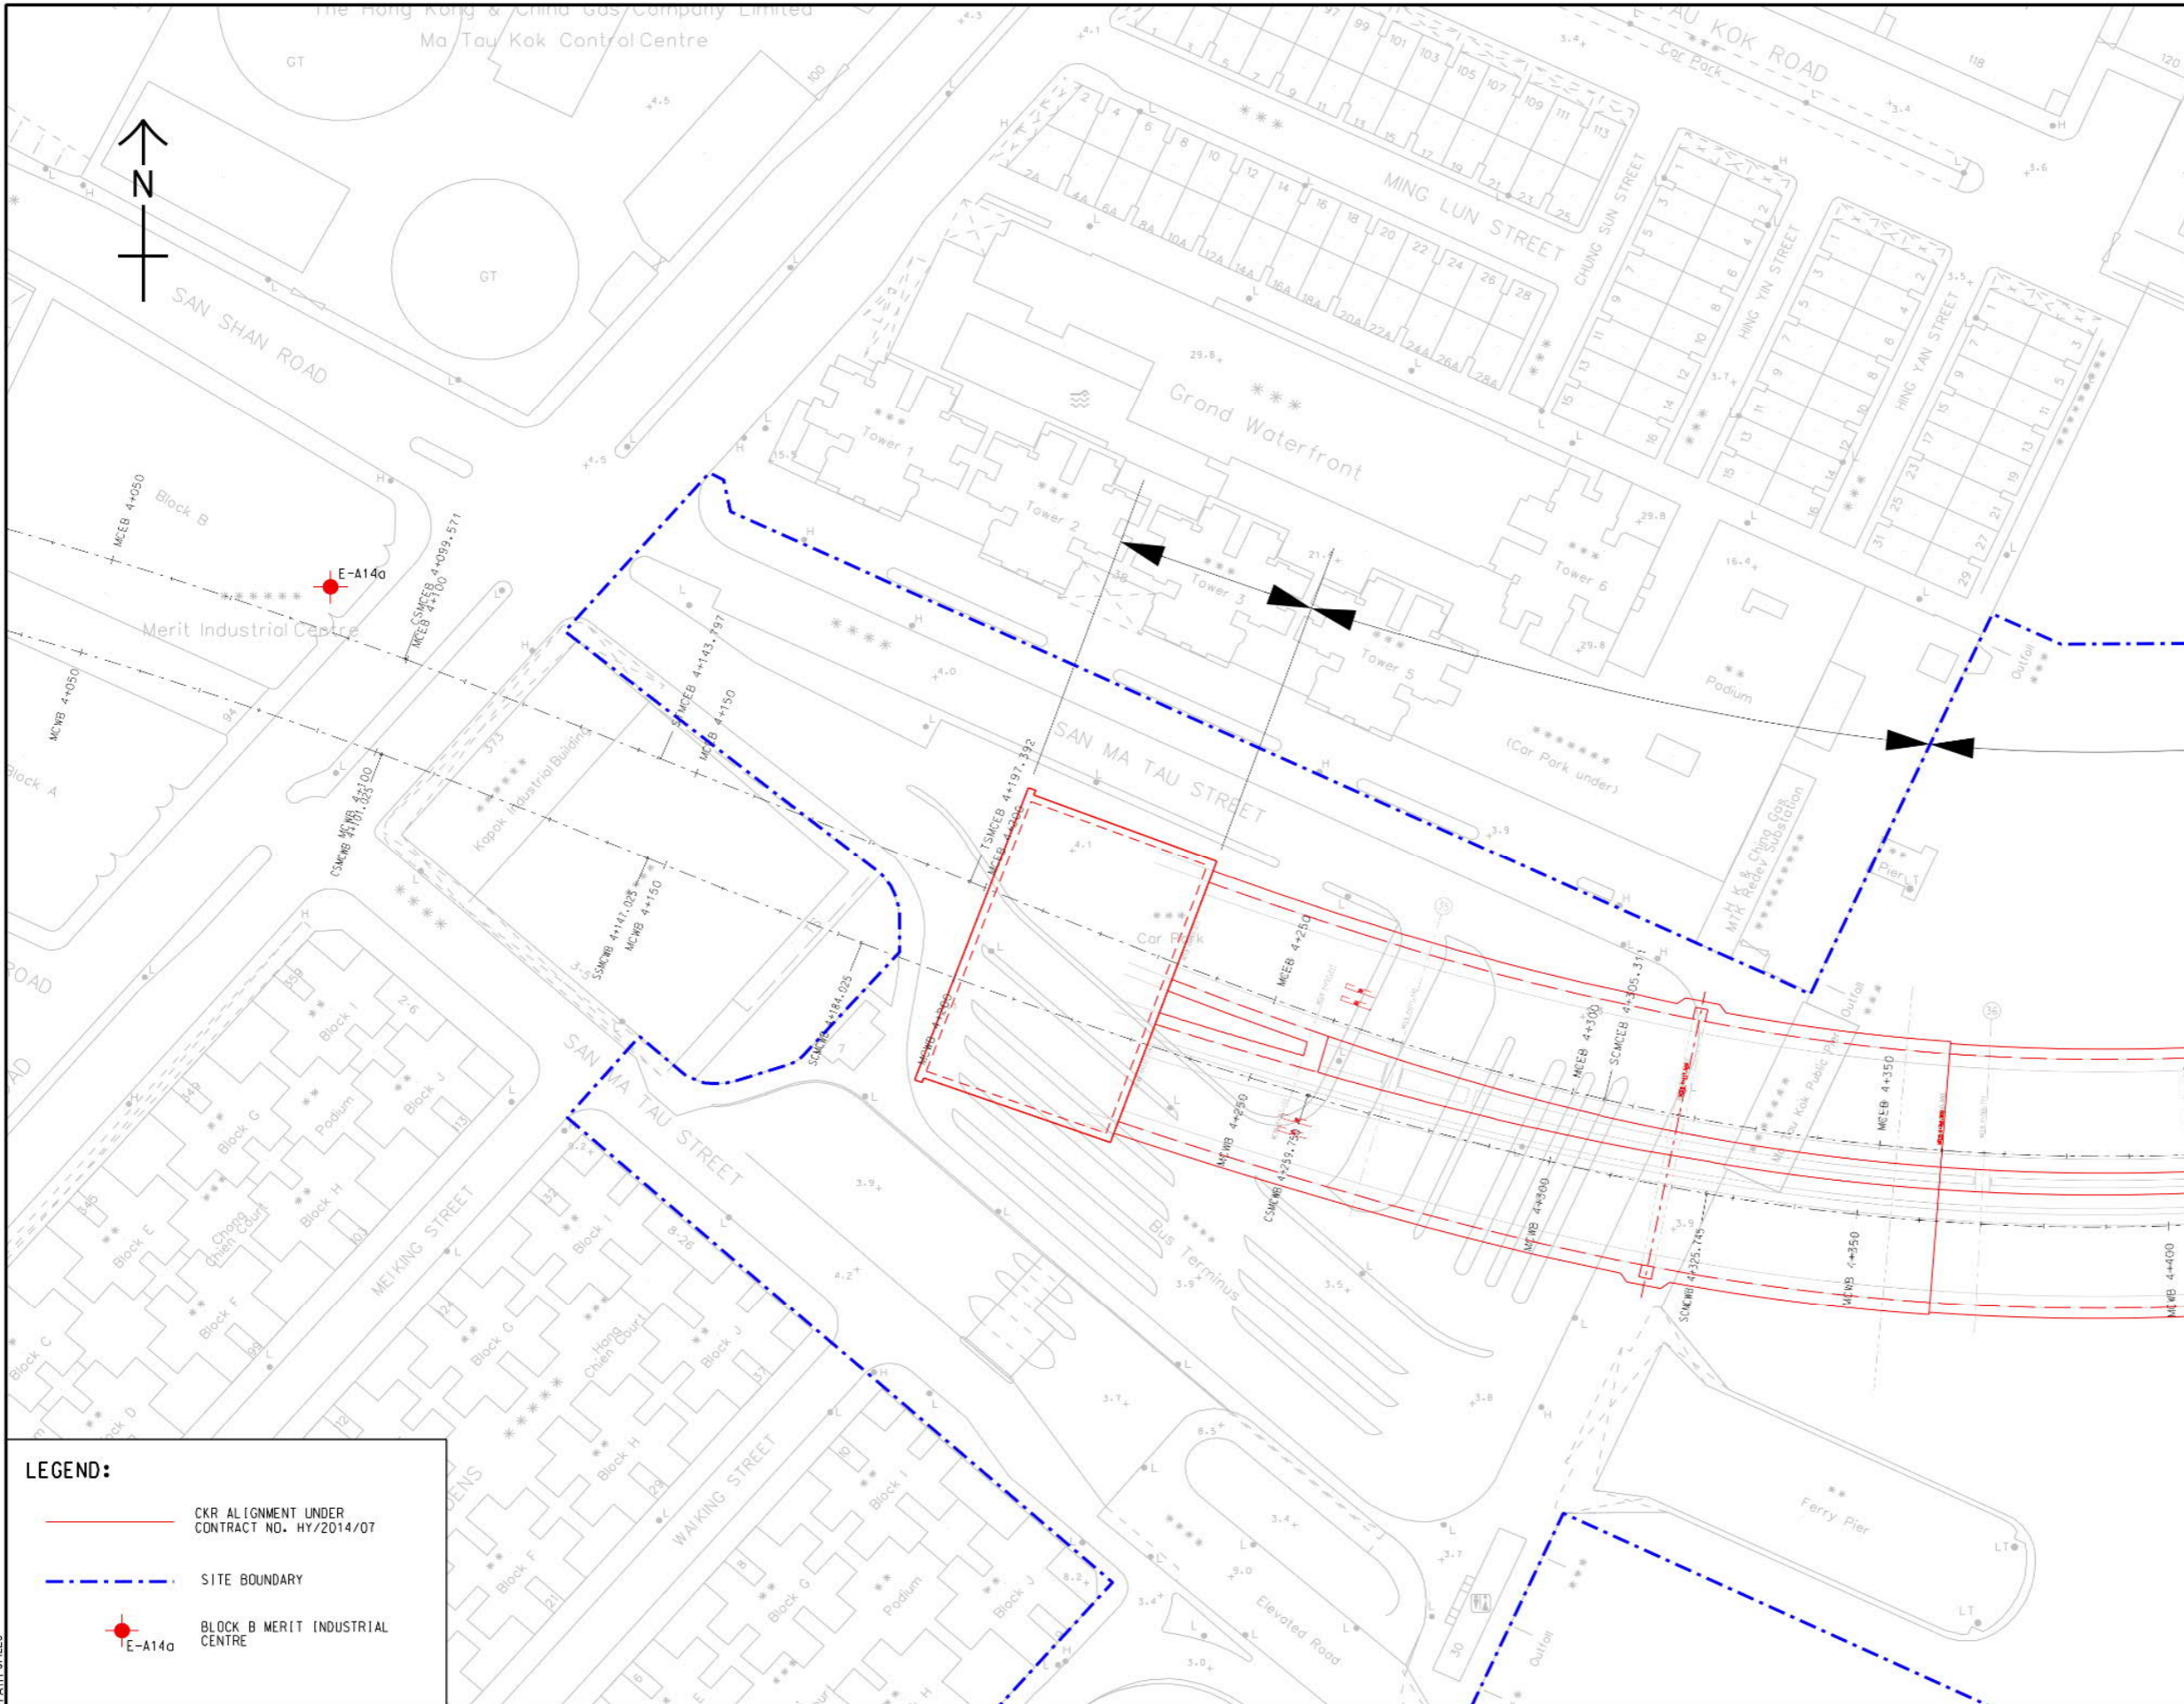

**LEGEND:**

- CKR ALIGNMENT UNDER CONTRACT NO. HY/2014/07
- - - SITE BOUNDARY
- BLOCK B MERIT INDUSTRIAL CENTRE (E-A14a)

# AECOM

**PROJECT**  
 CONTRACT NO.  
 HY/2014/07  
 CENTRAL KOWLOON  
 ROUTE -  
 KAI TAK WEST

**CLIENT**  
 GAMMON CONSTRUCTION LIMITED

**CONSULTANT**  
 AECOM Asia Company Ltd.  
 www.aecom.com


**SUB-CONSULTANTS**

**ISSUE/REVISION**

IR	DATE	DESCRIPTION	CHK.

**STATUS**

**SCALE**  
 A3 1:1000  
**DIMENSION UNIT**  
 METRES (M)

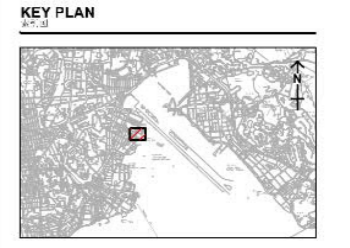

**PROJECT NO.**  
 HY/2014/07  
**AGREEMENT NO.**  
 IL/2014/07

**SHEET TITLE**  
 LOCATIONS OF DUST MONITORING STATION

**SHEET NUMBER**  
 1/15

FIGURE 3.1

This drawing has been prepared for the use of AECOM's client. It may not be used, modified, reproduced or for any other purpose, except as agreed by AECOM, without the prior written consent of AECOM. AECOM accepts no responsibility for any errors or omissions in this drawing, and the user of this drawing shall be deemed to have accepted the accuracy of the information contained herein.