


ISO A1 198mm x 811mm
 Approved:
 Checked:
 Des'gner:
 Project Management Initials:

Plot File by: SLUSERS
 PATH: SPLLES
 \$DATE\$

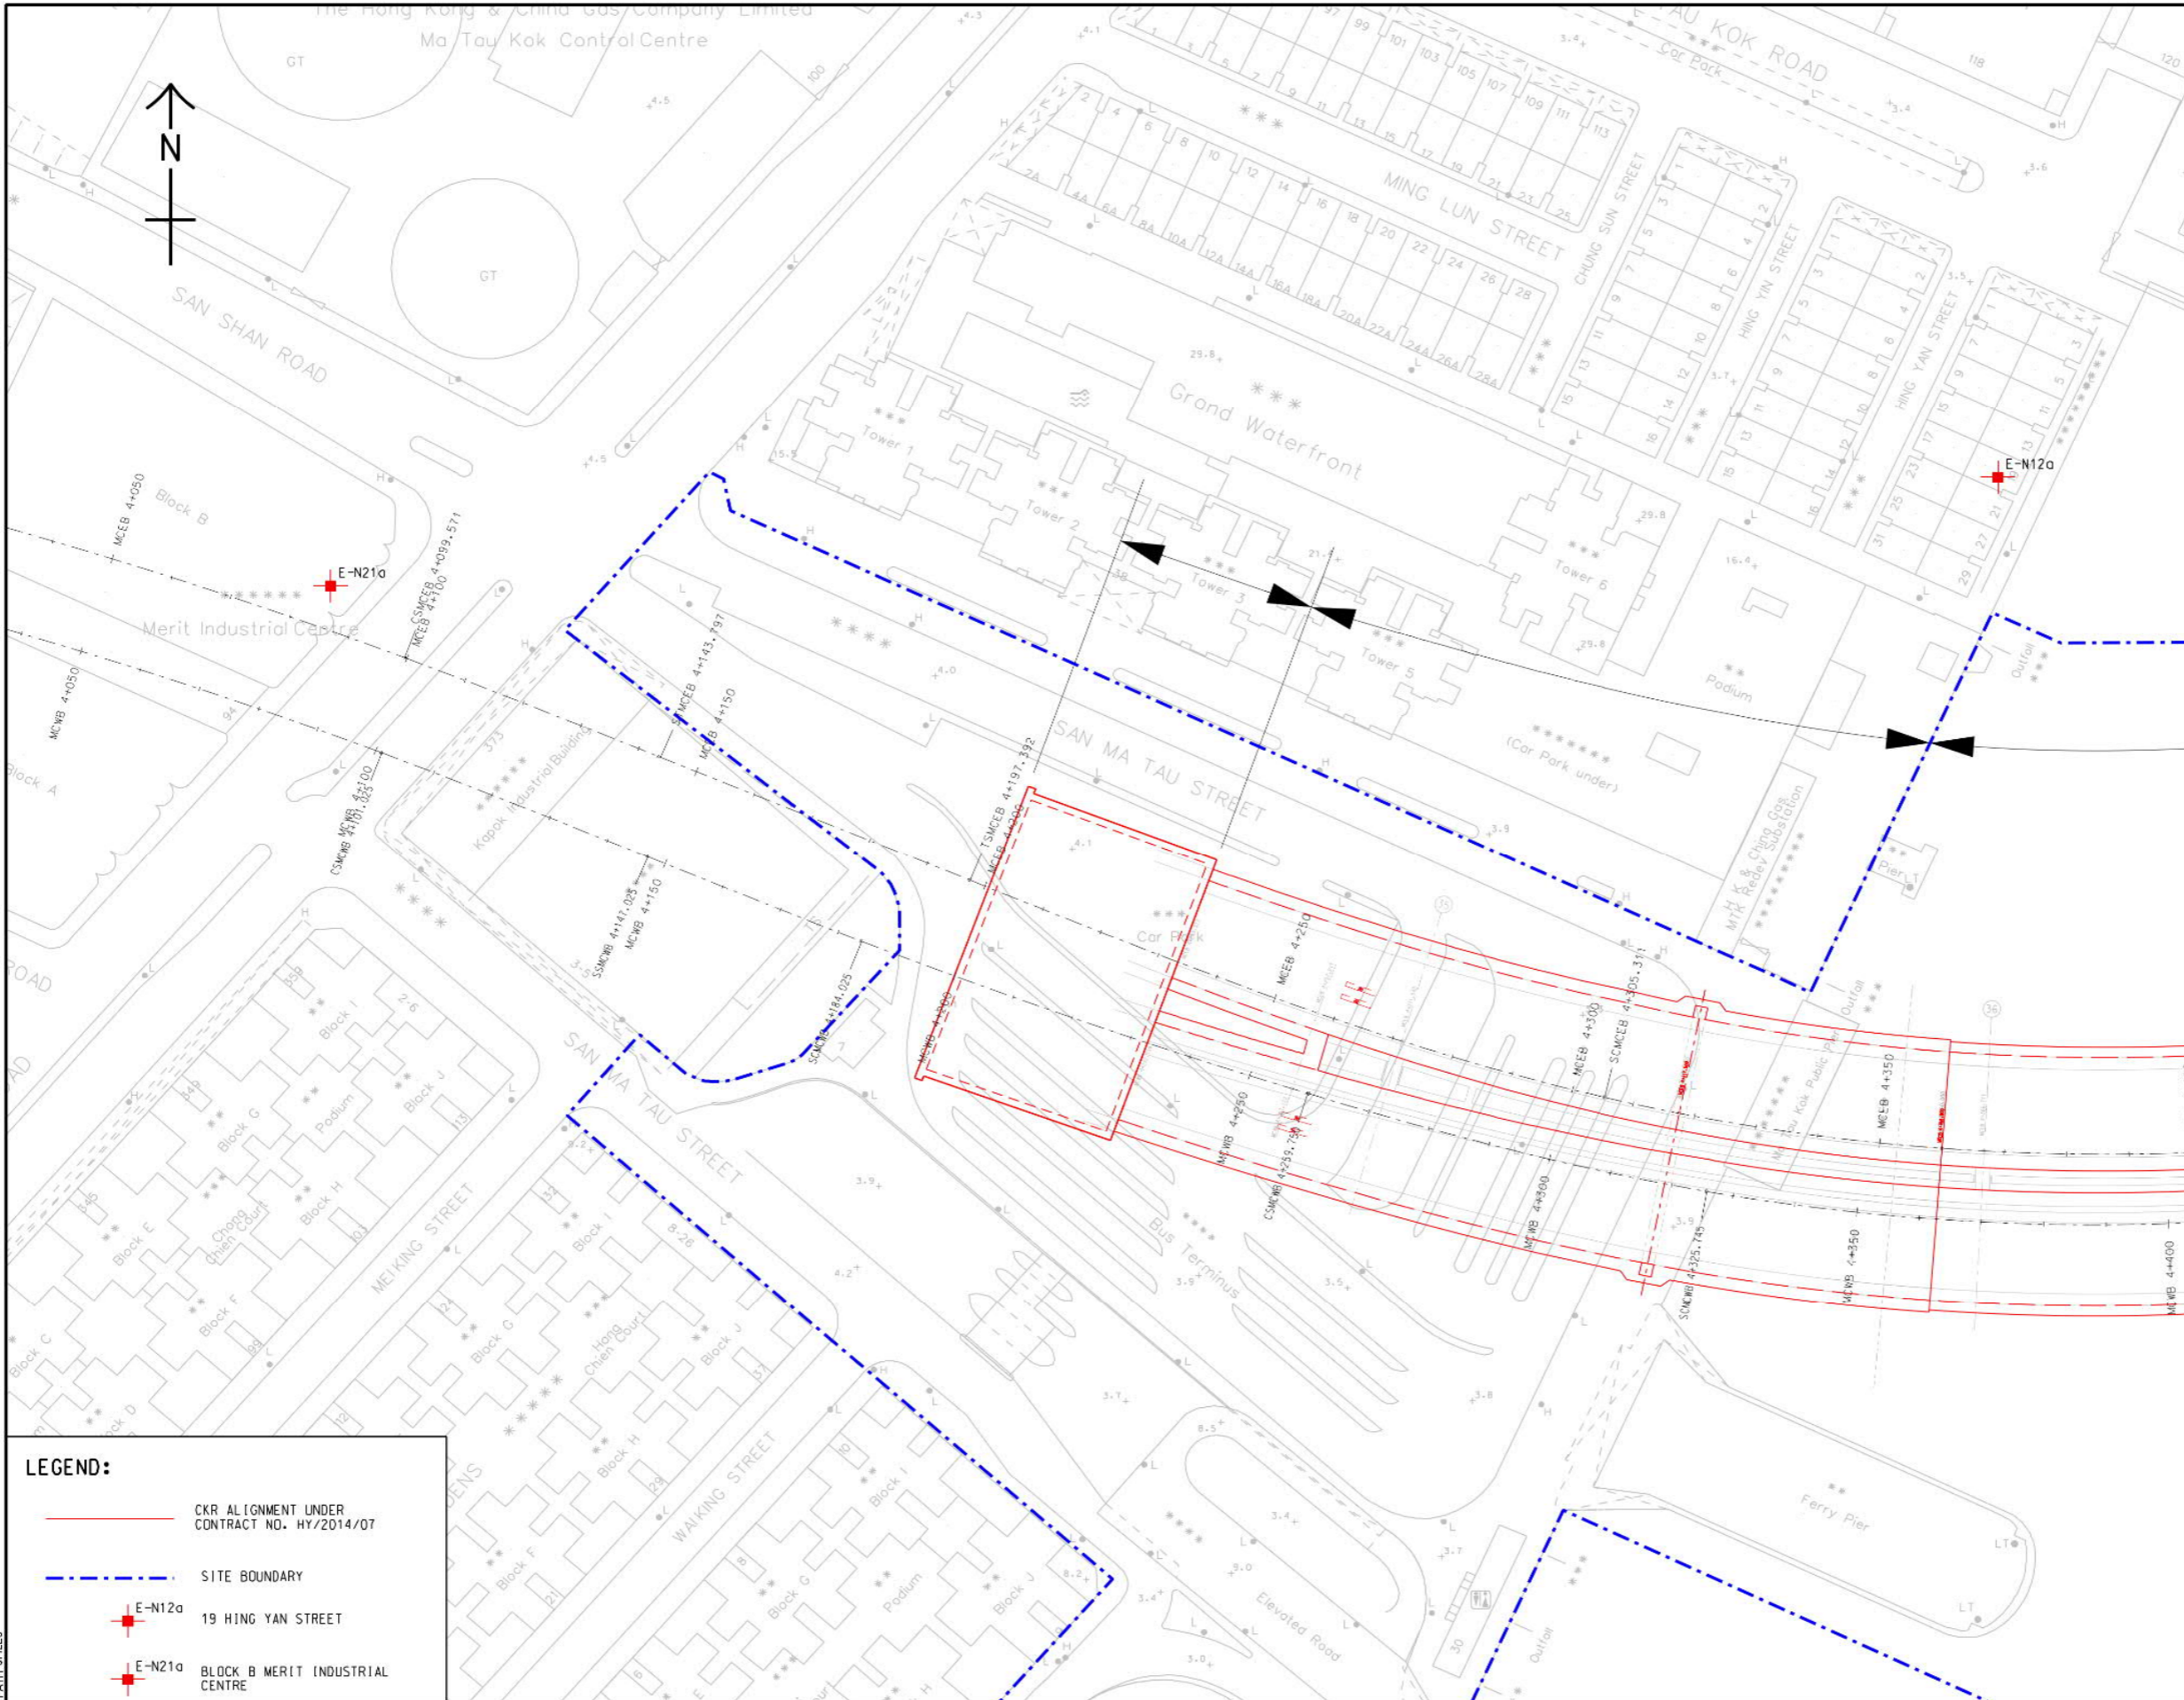

LEGEND:

	CKR ALIGNMENT UNDER CONTRACT NO. HY/2014/07
	SITE BOUNDARY
	E-N12a 19 HING YAN STREET
	E-N21a BLOCK B MERIT INDUSTRIAL CENTRE

AECOM

PROJECT
 CONTRACT NO.
 HY/2014/07
 CENTRAL KOWLOON
 ROUTE -
 KAI TAK WEST

CLIENT
 GAMMON CONSTRUCTION LIMITED

CONSULTANT
 AECOM Asia Company Ltd.
 www.aecom.com

SUB-CONSULTANTS


ISSUE/REVISION

IR NO.	DATE	DESCRIPTION	CHK.

STATUS

SCALE
 A3 1:1000
DIMENSION UNIT
 METRES (M)

KEY PLAN

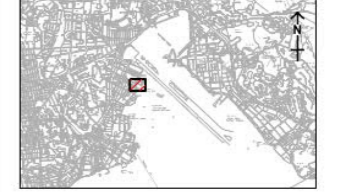

PROJECT NO.
AGREEMENT NO.

SHEET TITLE
 LOCATIONS OF NOISE MONITORING STATION

SHEET NUMBER

FIGURE 3.2

This drawing has been prepared for the use of AECOM's client. It may not be used, modified, reproduced or otherwise disseminated without the prior written consent of AECOM. AECOM accepts no responsibility for any consequences arising from the use of this drawing. All measurements must be obtained from the latest editions.